


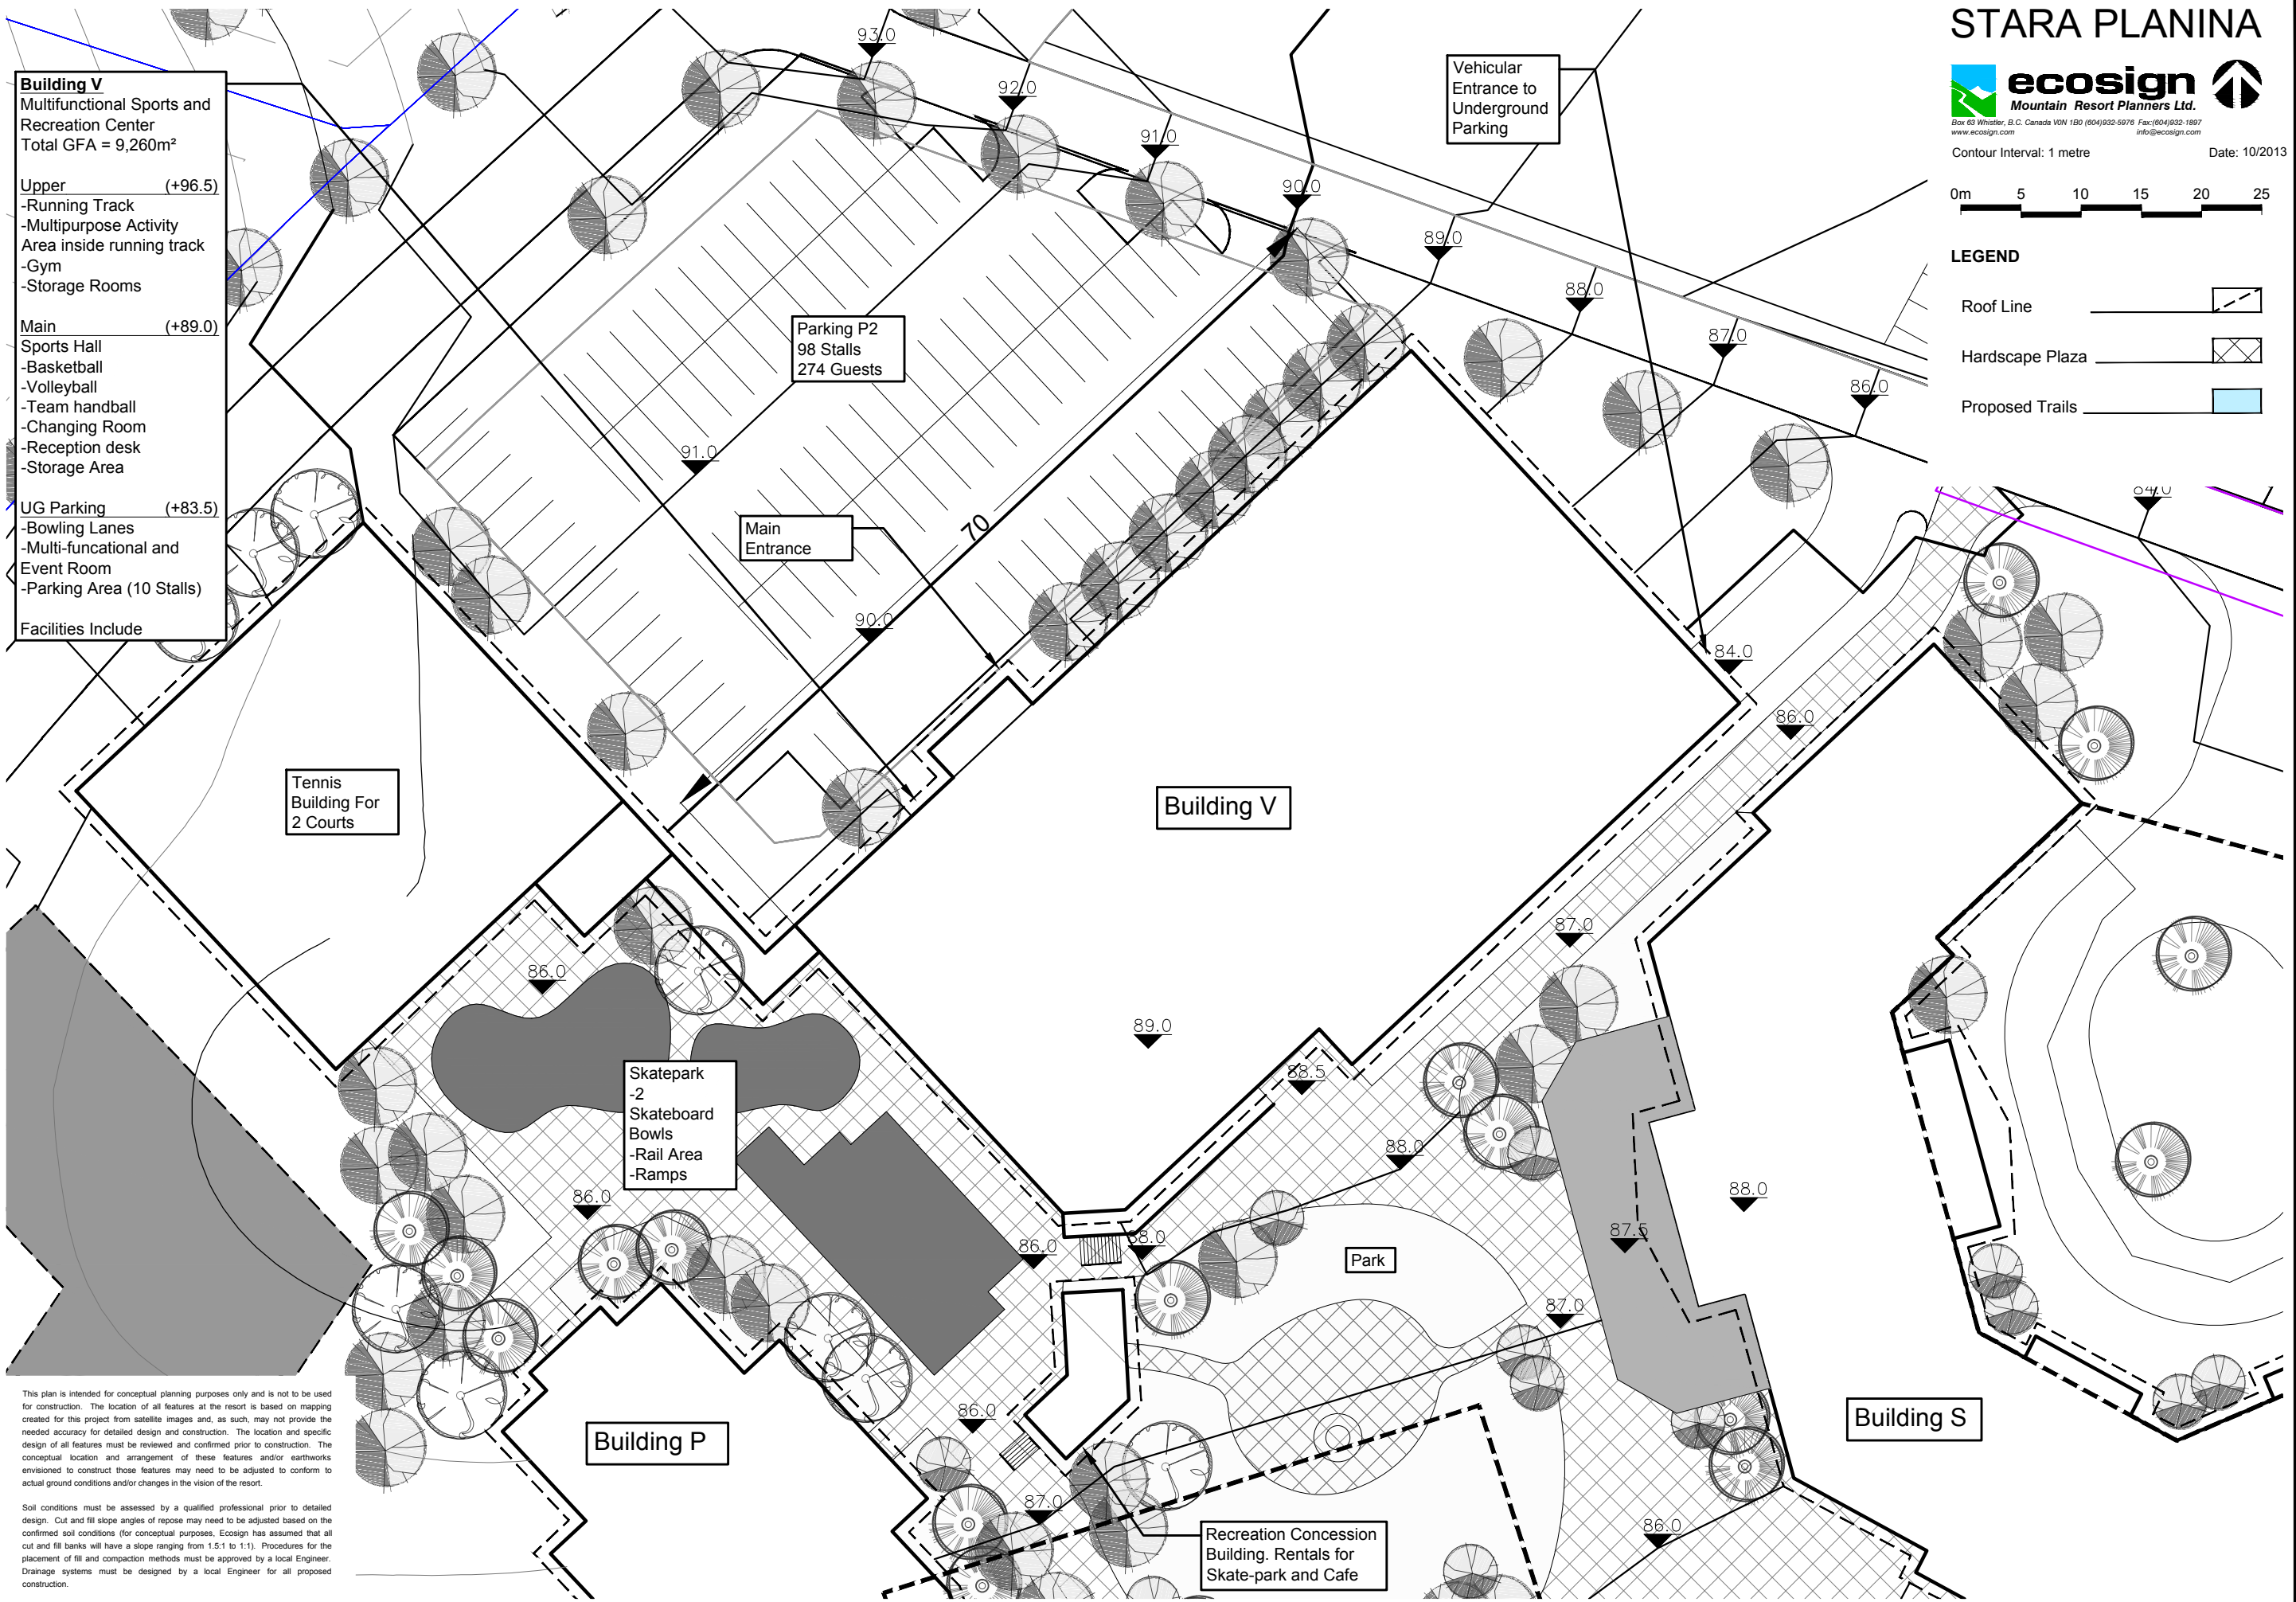

LEGEND

- Roof Line
- Hardscape Plaza
- Proposed Trails

- Building V**
Multifunctional Sports and Recreation Center
Total GFA = 9,260m²
- Upper (+96.5)**
-Running Track
-Multipurpose Activity Area inside running track
-Gym
-Storage Rooms
- Main (+89.0)**
Sports Hall
-Basketball
-Volleyball
-Team handball
-Changing Room
-Reception desk
-Storage Area
- UG Parking (+83.5)**
-Bowling Lanes
-Multi-functional and Event Room
-Parking Area (10 Stalls)
- Facilities Include



This plan is intended for conceptual planning purposes only and is not to be used for construction. The location of all features at the resort is based on mapping created for this project from satellite images and, as such, may not provide the needed accuracy for detailed design and construction. The location and specific design of all features must be reviewed and confirmed prior to construction. The conceptual location and arrangement of these features and/or earthworks envisioned to construct those features may need to be adjusted to conform to actual ground conditions and/or changes in the vision of the resort.

Soil conditions must be assessed by a qualified professional prior to detailed design. Cut and fill slope angles of repose may need to be adjusted based on the confirmed soil conditions (for conceptual purposes). Ecosign has assumed that all cut and fill banks will have a slope ranging from 1.5:1 to 1:1. Procedures for the placement of fill and compaction methods must be approved by a local Engineer. Drainage systems must be designed by a local Engineer for all proposed construction.