


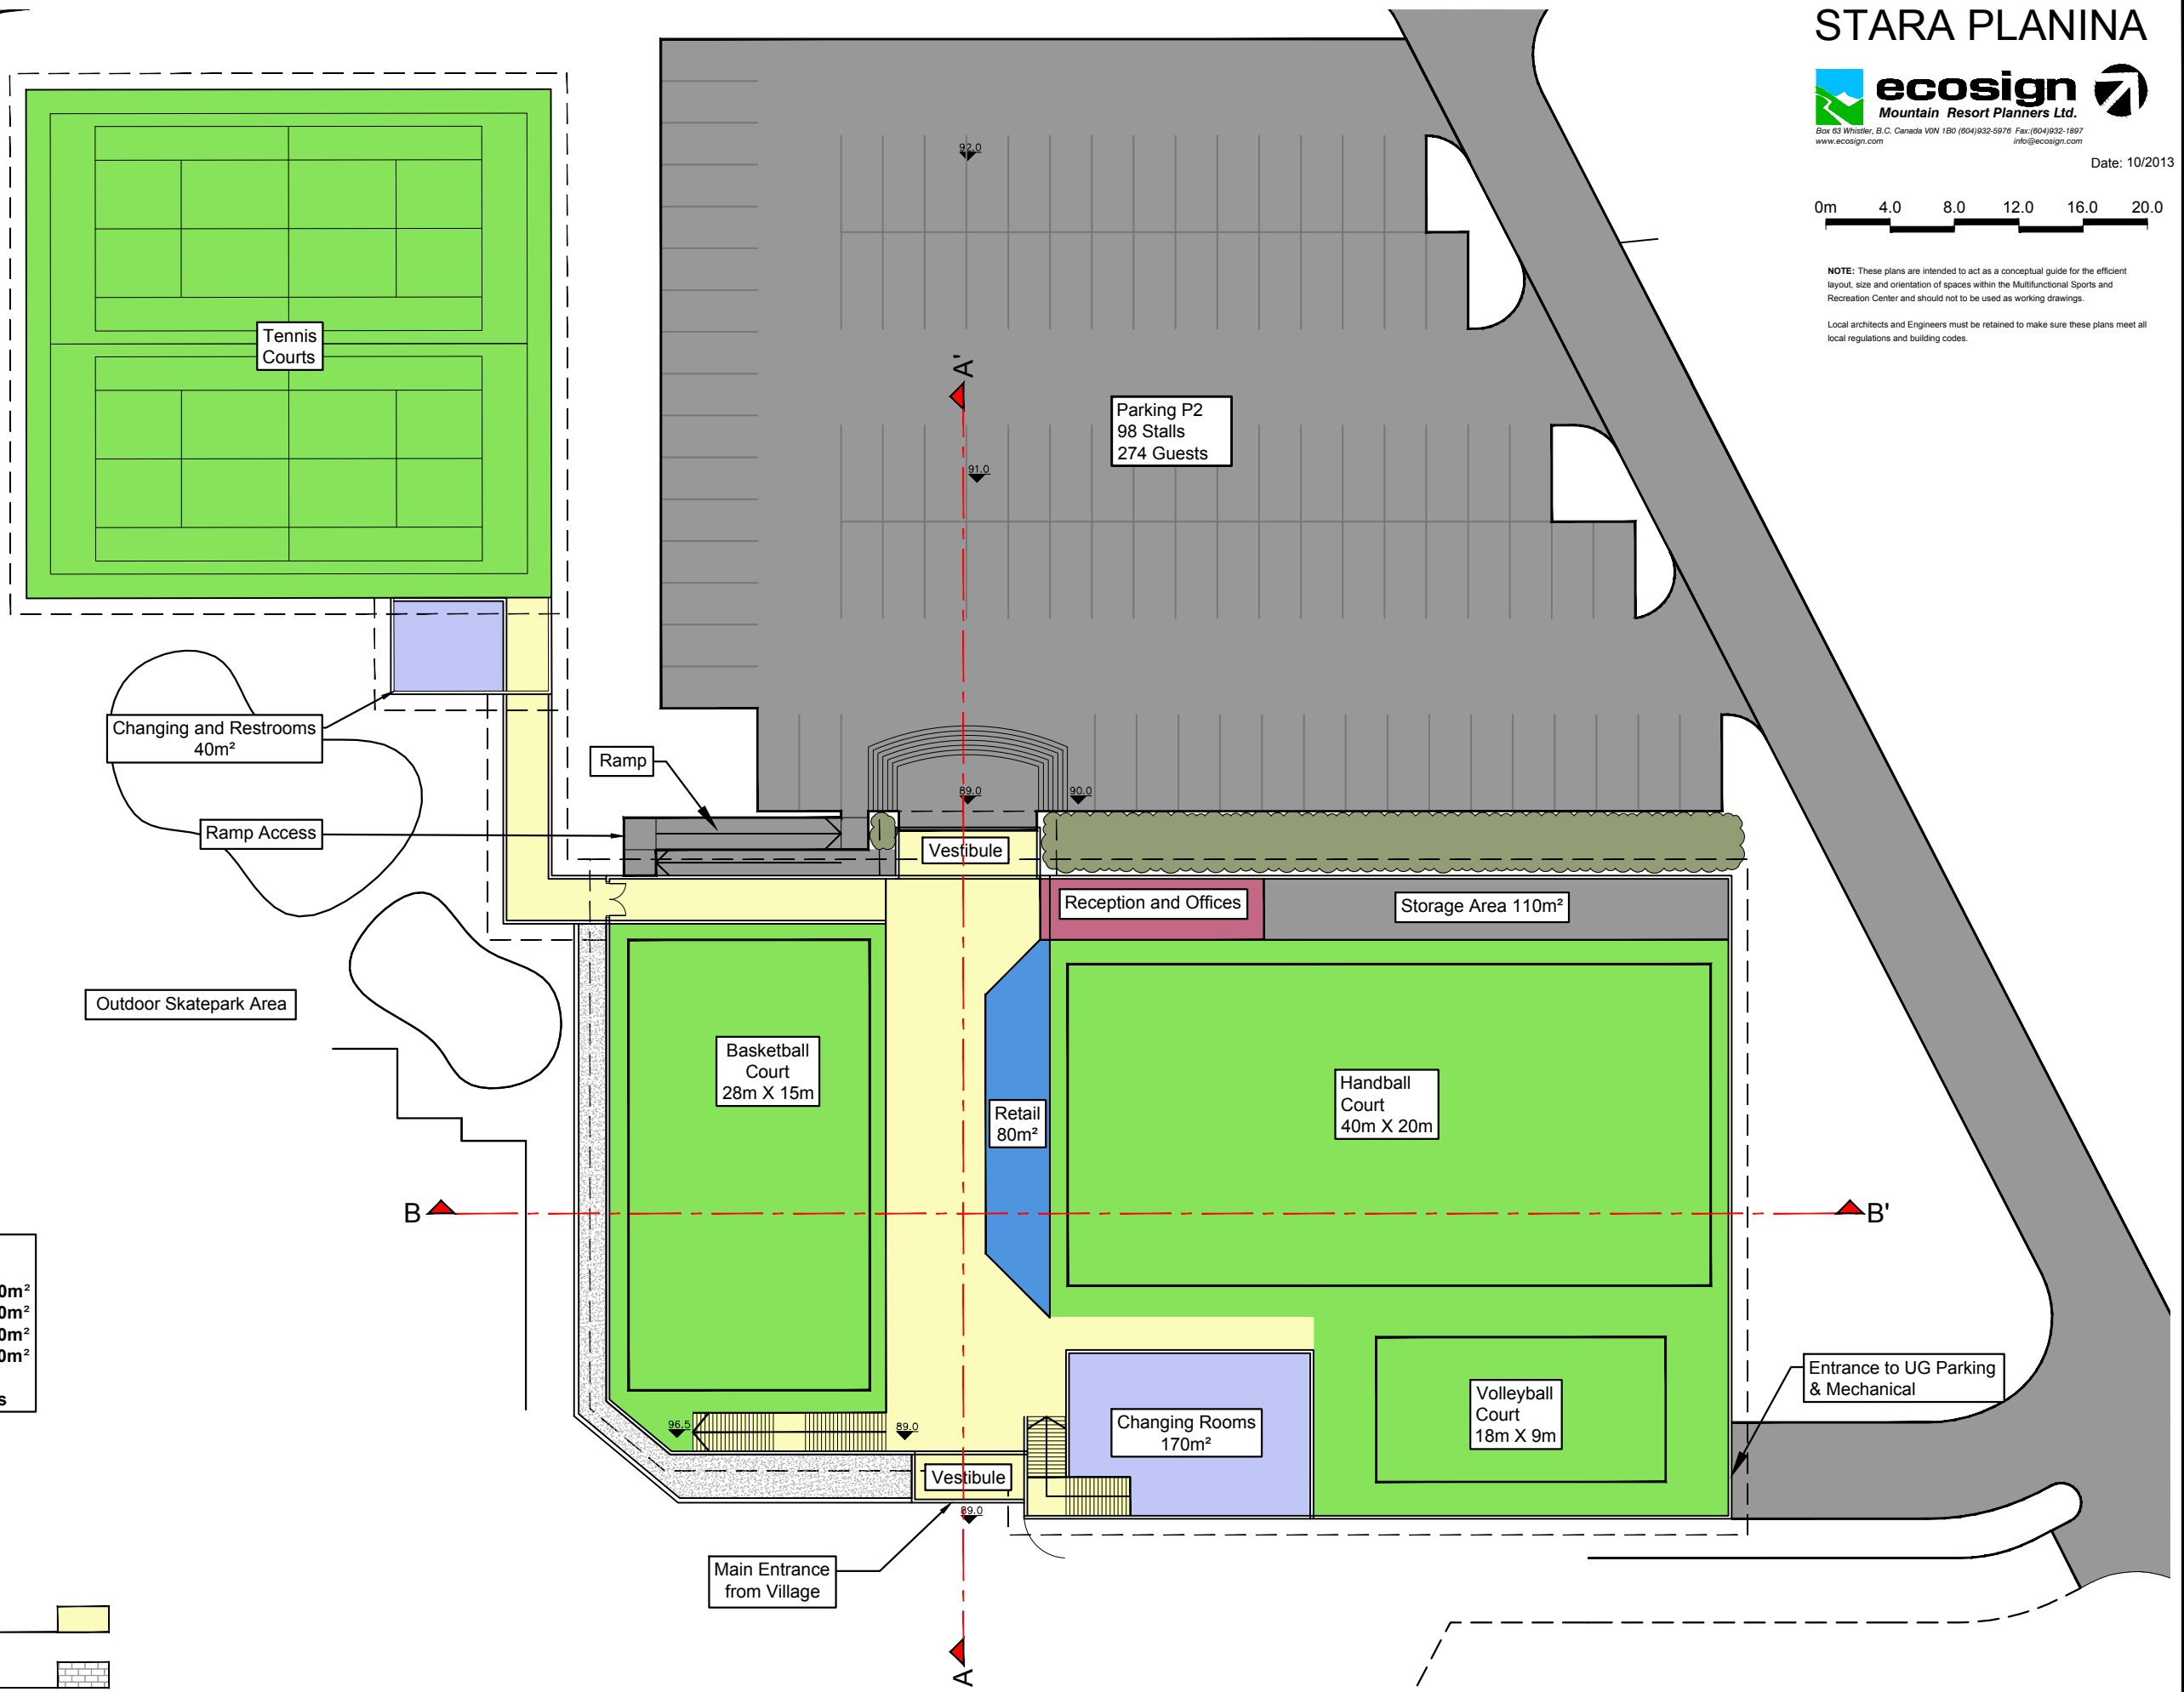

**NOTE:** These plans are intended to act as a conceptual guide for the efficient layout, size and orientation of spaces within the Multifunctional Sports and Recreation Center and should not be used as working drawings.

Local architects and Engineers must be retained to make sure these plans meet all local regulations and building codes.



**Summary:**

Main Floor (0)	3,880m <sup>2</sup>
Basement Level (-1)	2,690m <sup>2</sup>
Top Level (+1)	2,690m <sup>2</sup>
<b>TOTAL GFA =</b>	<b>9,260m<sup>2</sup></b>

**Note: All dimension in metres**

**LEGEND**

